
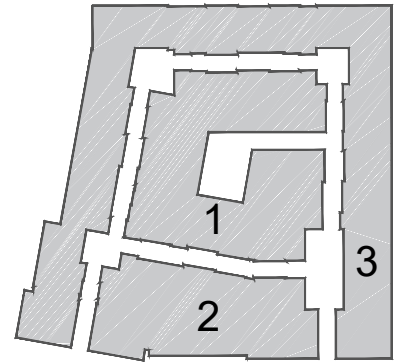


By Department Legend

- A1 Unit
- A3 Unit
- Corridor
- Facilities
- M & E
- Play Area
- Management Suite
- Stairs & Lifts
- WCs
- Storage

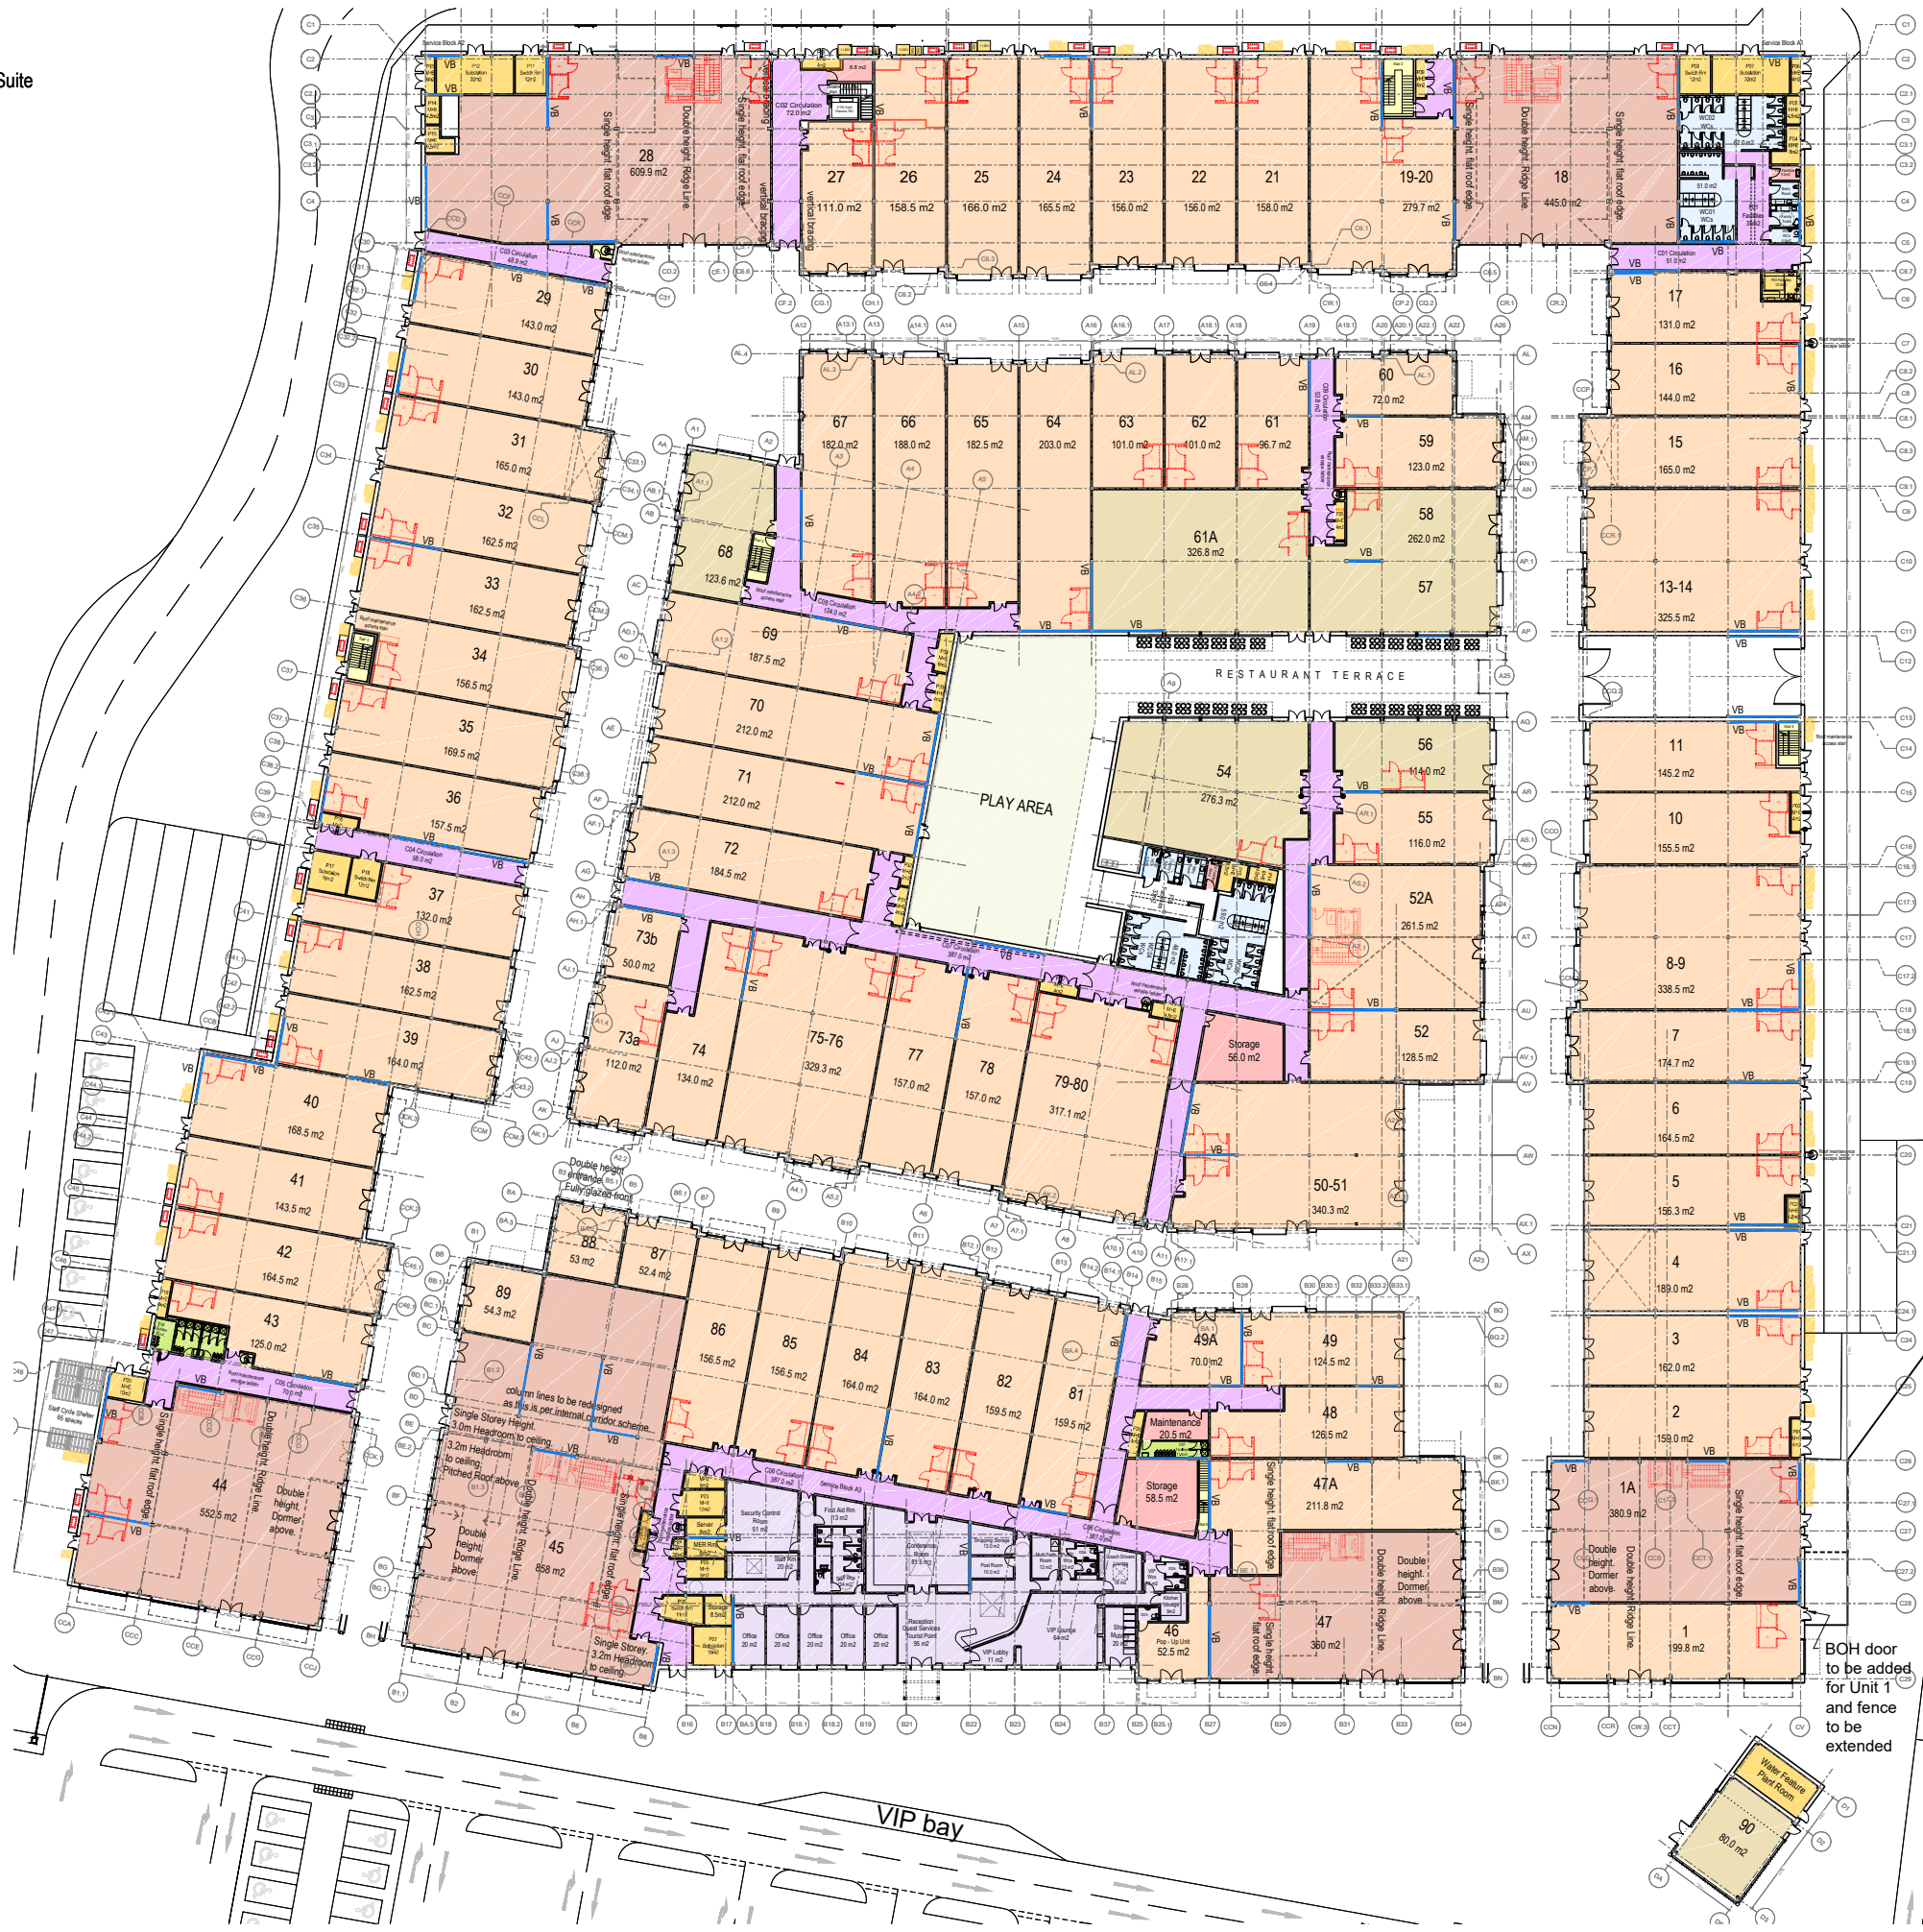

Notes

Drawing Status

This drawing is at a work in progress RIBA stage 3 level. The information shown on this drawing will vary as this development progresses and may not reflect eventual construction information. Dimensions and areas provided could vary during this development process (and prior to construction tolerances being applied) so should only be used for preliminary sketch purposes only.

Area Calculations

Areas provided are GIA (Gross Internal Area) as calculated to internal face of surrounding walls in accordance with RICS Property Measurement guidelines. Internal columns, piers and shopfront / doorway recesses are ignored. Red line boundary provided identifies the area calculated. For sloping walls the boundary is calculated at 1.5m above floor level.

--- Red line indicates elements provided by tenant.

— Structural "Vertical Bracing"
VB

Rev	Date	Check	Description
E	04/07/2019	MP	Central area re-planned - restaurant terrace w/c
D	03/07/2019	MP	Unit 73 split. Unit 74 adjusted for service doors
C	05/06/2019	PP	Amended internal layout to reflect combined units across the scheme. Structural grid added.
B	13/05/2019	MP	Amended units 1,1A. BOH Door added for unit 1.
A	27/03/2019	MP	Amended units 1,1A,61A,73.
-	25/03/2019	MP	FIRST ISSUE

Rev Date Check Description

HolderMathiasarchitects

T +44 (0) 20 7287 0735
www.holdermathias.com
London Cardiff Munich

Project
Grantham Designer Outlet Village
Grantham
Rioja Developments

Title
Leasing Plan - General Layout

Status
DRAFT

Scale at A3
1:750

Job No	Zone	Sheet No	Rev
4134		A-SK-006	E

ISO 14001 : 2004 ISO 9001 : 2000 RIBA Chartered Practice
Please consider the environment before printing this document
Refer to dimensions where provided - do not scale from this drawing

